


# ForeverLawn Synthetic Grass System

Installed over gravel with drain

**LandScapes**  
by ForeverLawn®

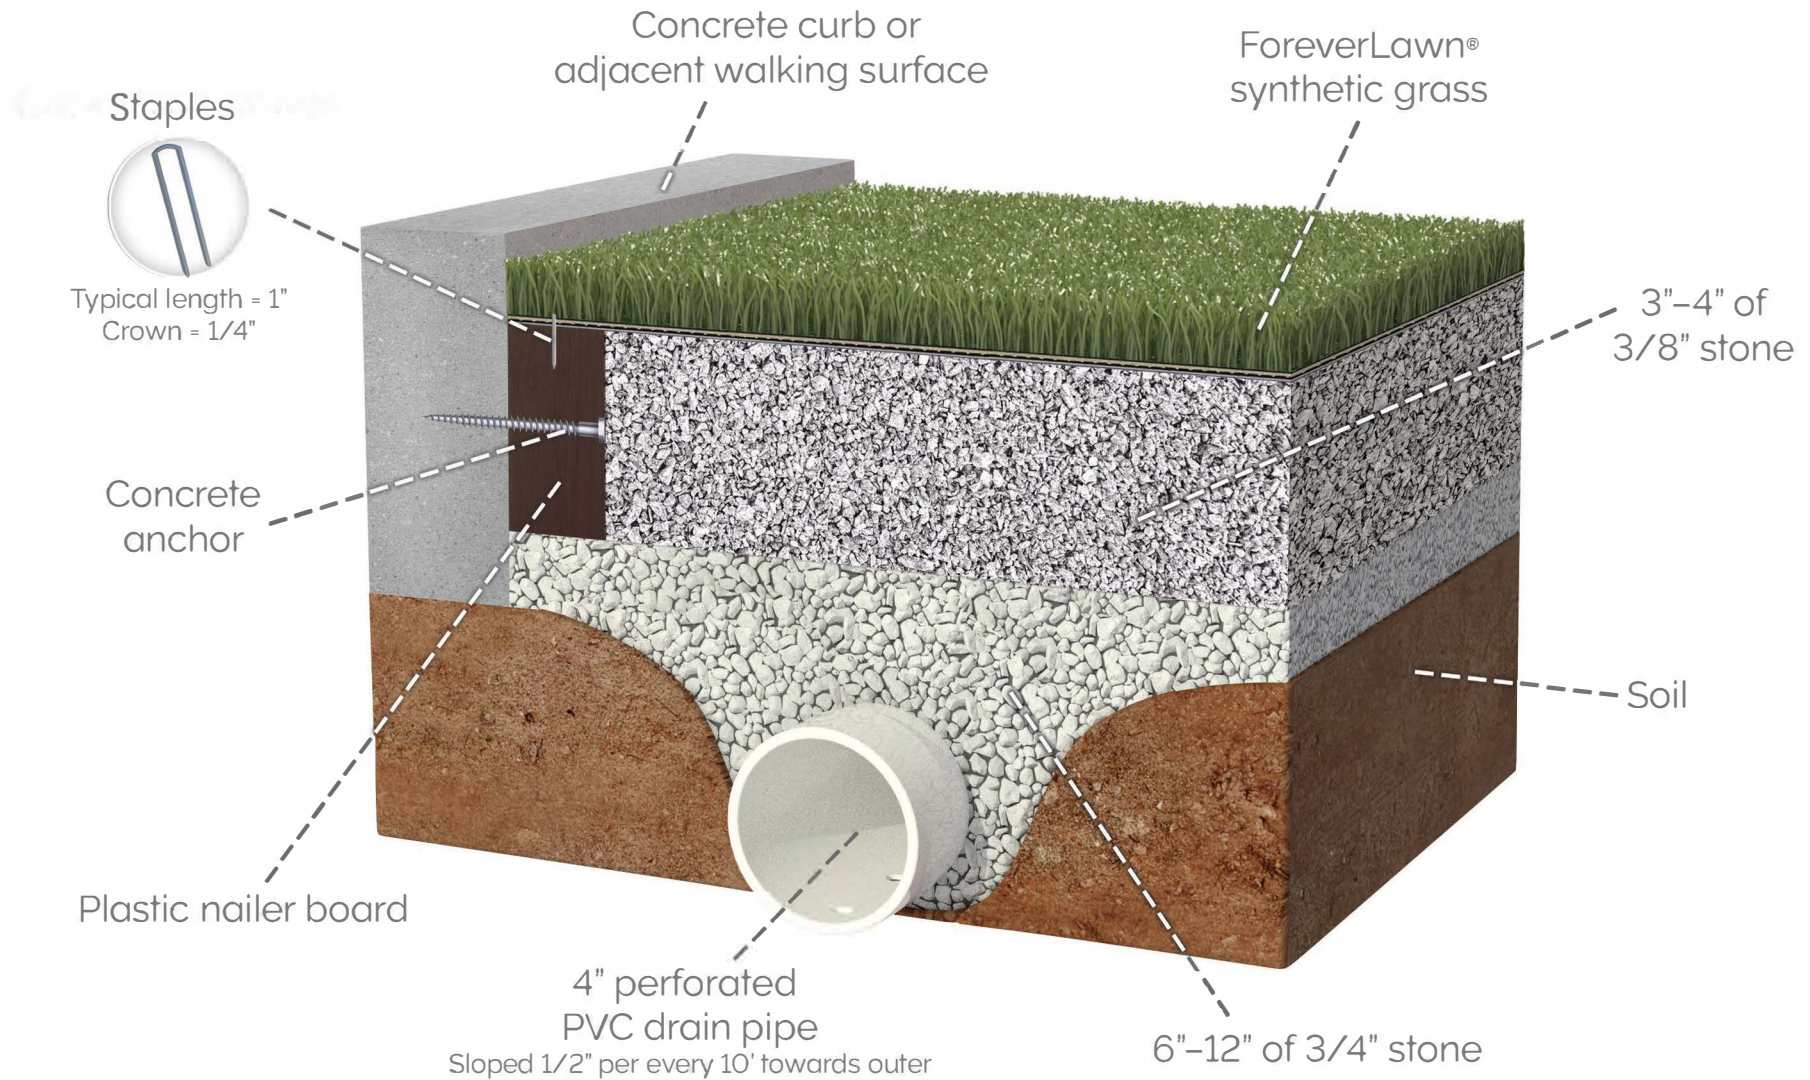

**ForeverLawn**

330.499.8873 • foreverlawn.com  
8007 Beeson St., Louisville, OH 44641



[microsite.caddetails.com/1148](http://microsite.caddetails.com/1148)

By	T. Smith	02/25
Scale	Not to scale	
Drawing No.	M2069	